



**BASIC PROJECT OF TWO DETACHED HOUSES WITH SWIMMING POOL**

Dirección: Urb. Castabella, C/ Berlín, 18-AB, Marbella		Promotor:	
Arquitectos:		HTB INVESTEERINGUTE OÜ	
Plano: HOUSE 1 & 2 ACTUAL TOPOGRAPHICAL PLAN		Modifica:	Nº plano: 01
		Escala: 1:200	Fecha: JULY 2015

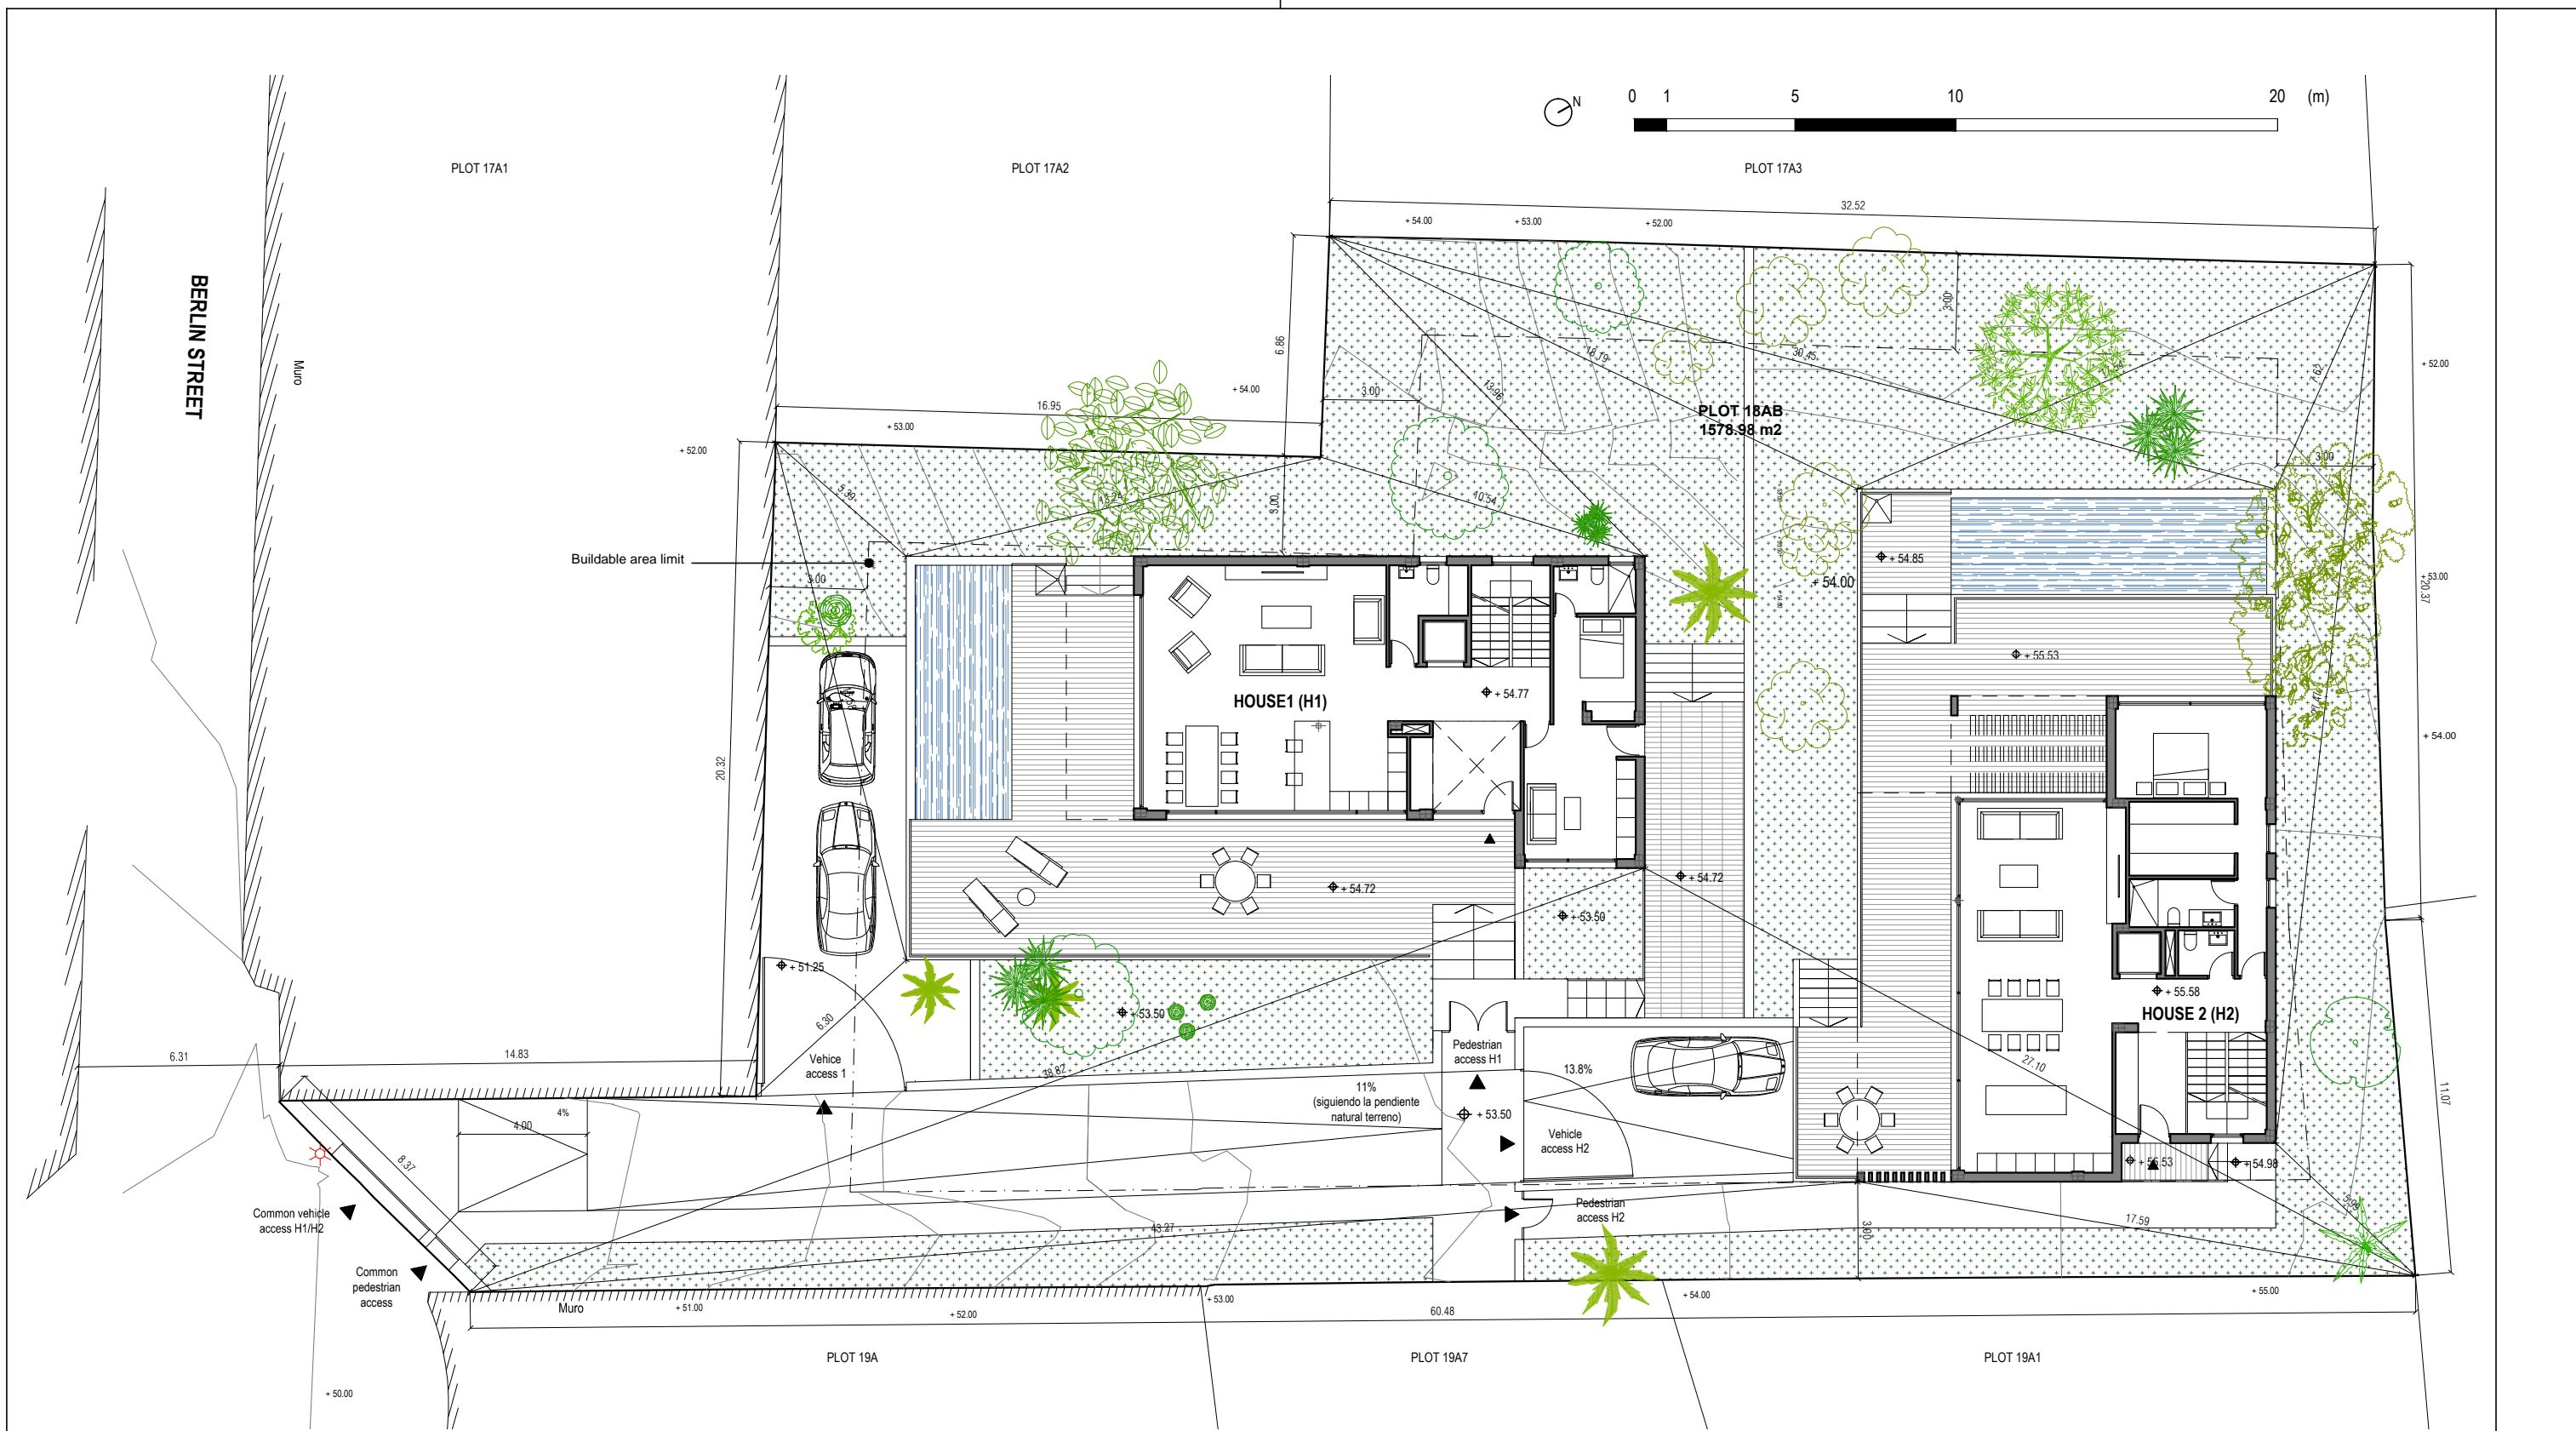

	<b>BASIC PROJECT OF TWO DETACHED HOUSES WITH SWIMMING POOL</b>		
	Dirección: Urb. Castabella, C/ Berlín, 18-AB, Marbella		
	Arquitectos: JOSÉ CARLOS MOYA ATENCIA CN. 634		Promotor: HTB INVESTEERINGUTE OÜ
	Plano: HOUSE 1 & 2 PROPOSED TOPOGRAPHICAL PLAN	Modifica: -	Nº plano: <b>02</b>
		Escola: 1:200	Fecha: JULY 2015